


ISSUE DATE:  
 Dec 24, 2012  
 REVISIONS:


NORTH CITIES UPC EXPANSION  
 GARLAND, TEXAS

RON HOBBS ARCHITECTS  
 614 WEST MAIN STREET, SUITE 200  
 GARLAND, TEXAS 75040  
 PHONE: 972-494-0174  
 www.ronhobbsarchitects.net  
 FAX: 972-494-0722

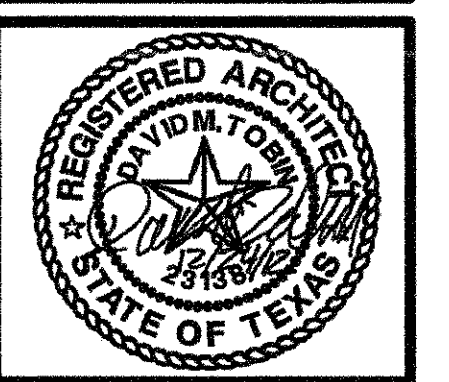


JOB NUMBER  
 1107


SHEET NUMBER  
 EXTERIOR ELEVATIONS  
 A201

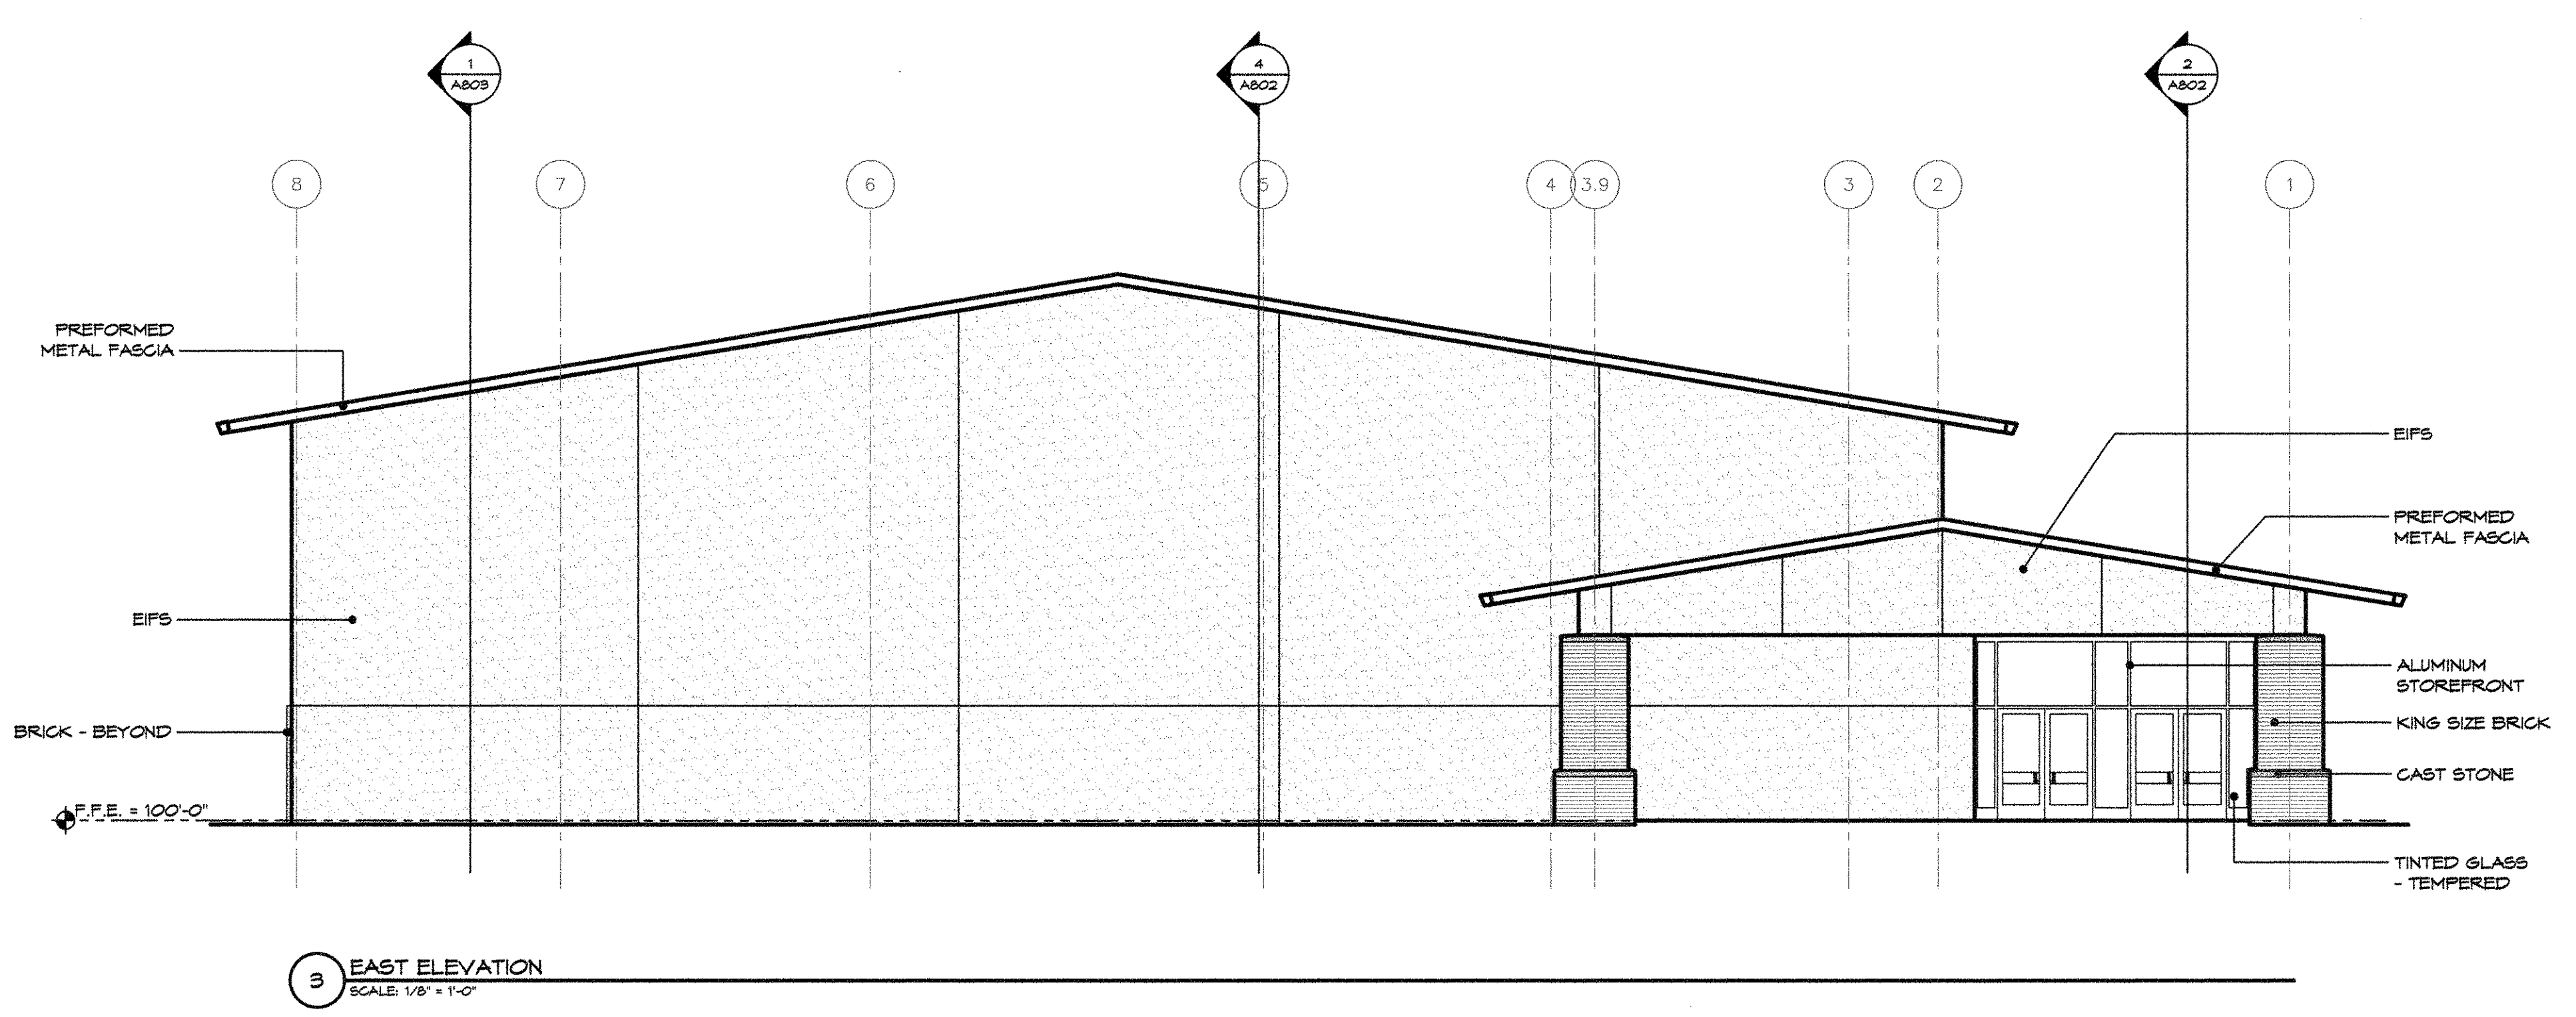


3 EAST ELEVATION  
 SCALE: 1/8" = 1'-0"

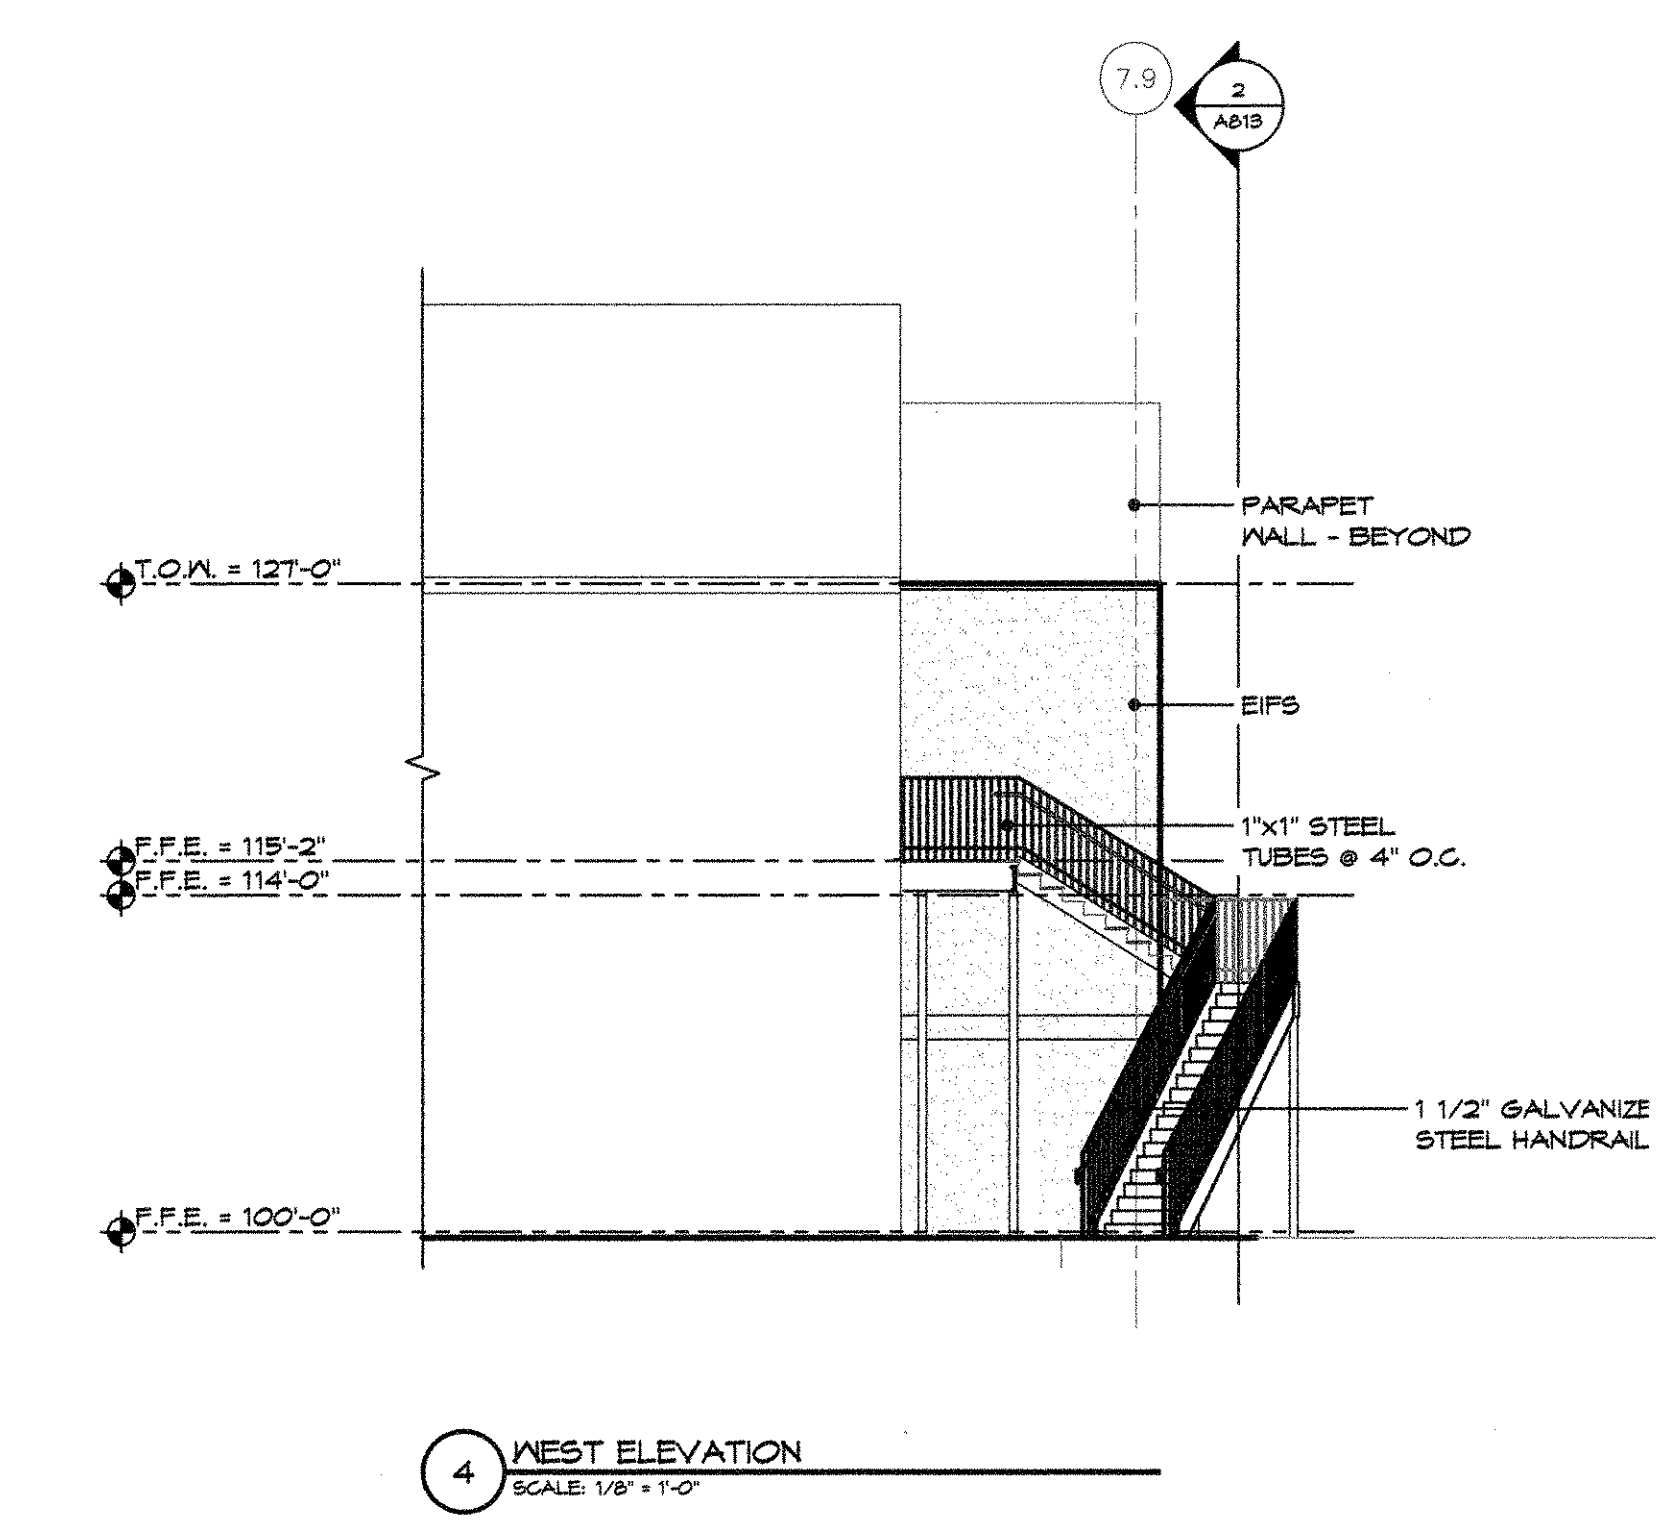

4 WEST ELEVATION  
 SCALE: 1/8" = 1'-0"

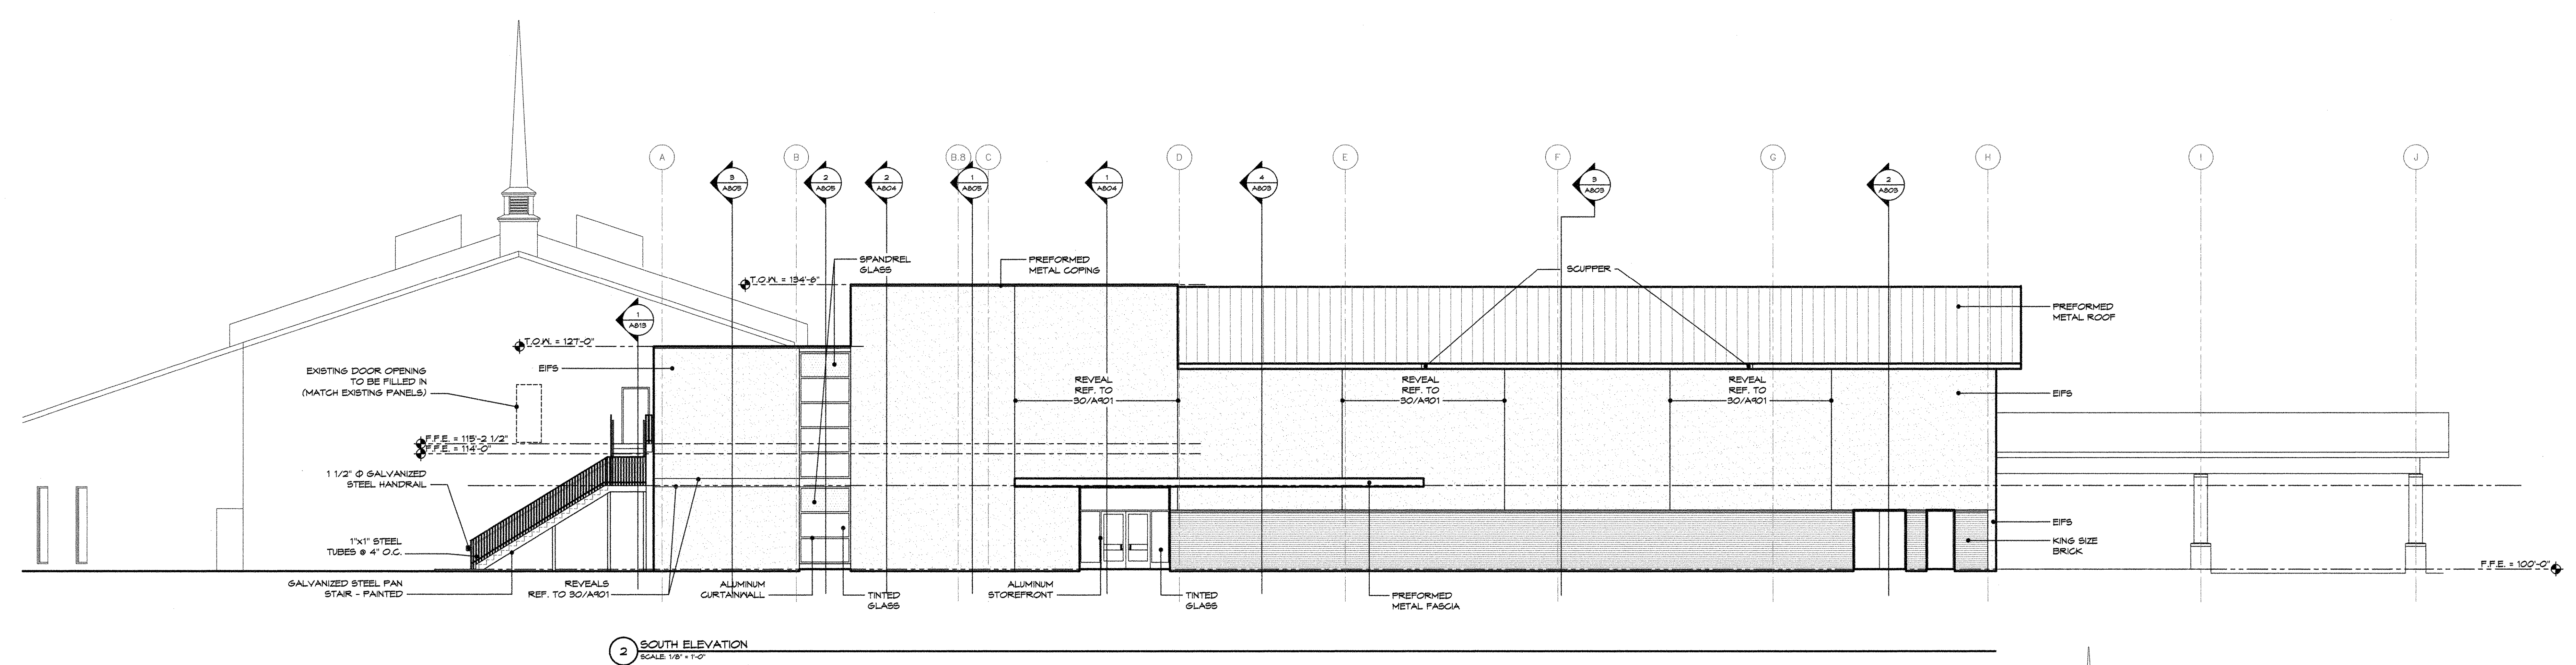

2 SOUTH ELEVATION  
 SCALE: 1/8" = 1'-0"

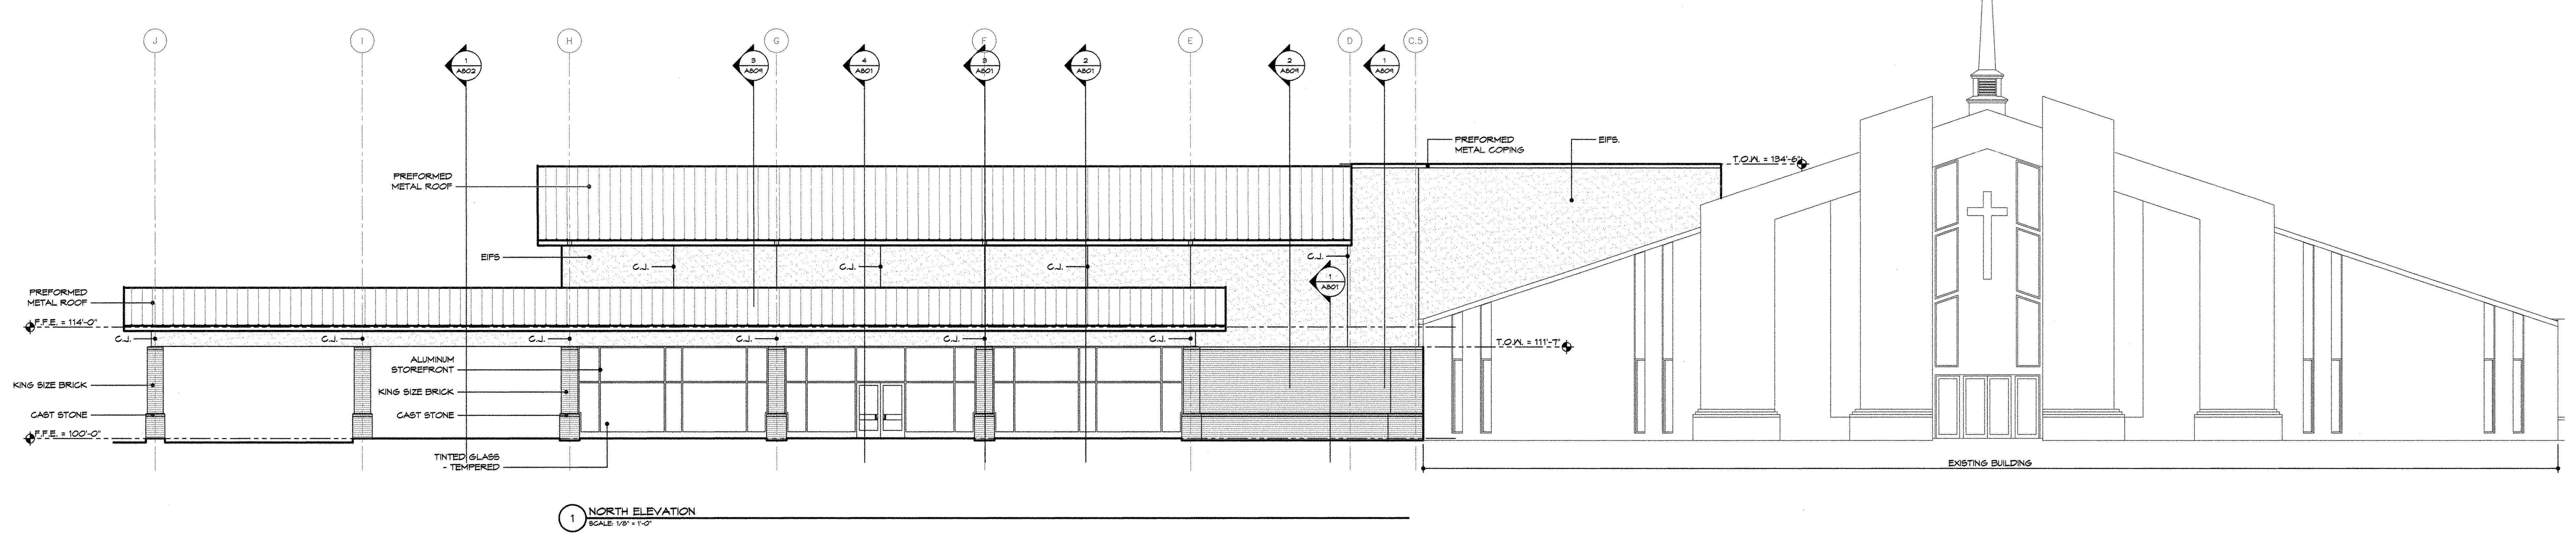

1 NORTH ELEVATION  
 SCALE: 1/8" = 1'-0"